

GENERAL NOTES :

THIS DRAWING HAS BEEN BASED ON IAW AS PROPOSED GA FLOOR PLAN, REF. 6940-L(20)103A


SOME PROPOSED WALL LINES ADJACENT TO ASSUMED EXISTING STRUCTURE MAY BE SUBJECT TO OPENING UP WORKS & MAY POTENTIALLY AFFECT THE STATED AREA

THIS DRAWING IS TO BE USED FOR TENDER PURPOSES ONLY

KEY :

| COLOR | DESCRIPTION | TOTAL AREA |
|-------|-------------------------|--------------------|
| — | GIFA | 7617m ² |
| ■ | BEDROOM AREA | 5417m ² |
| ■ | PUBLIC CIRCULATION AREA | 98.4m ² |
| ■ | SERVICE/ANNULINARY | 61.8m ² |
| ■ | VOID SPACE * | 59.8m ² |
| ■ | EXTERNAL ROOF AREA | 2133m ² |

* VOID SPACE IS CALCULATED BY TAKING THE TOTAL SPACE OF THE BEDROOMS, PUBLIC, CORC. & SERVICE/ANNULINARY & THEIR SUBTRACTING THAT TOTAL FROM THE GROSS INTERNAL FLOOR AREA

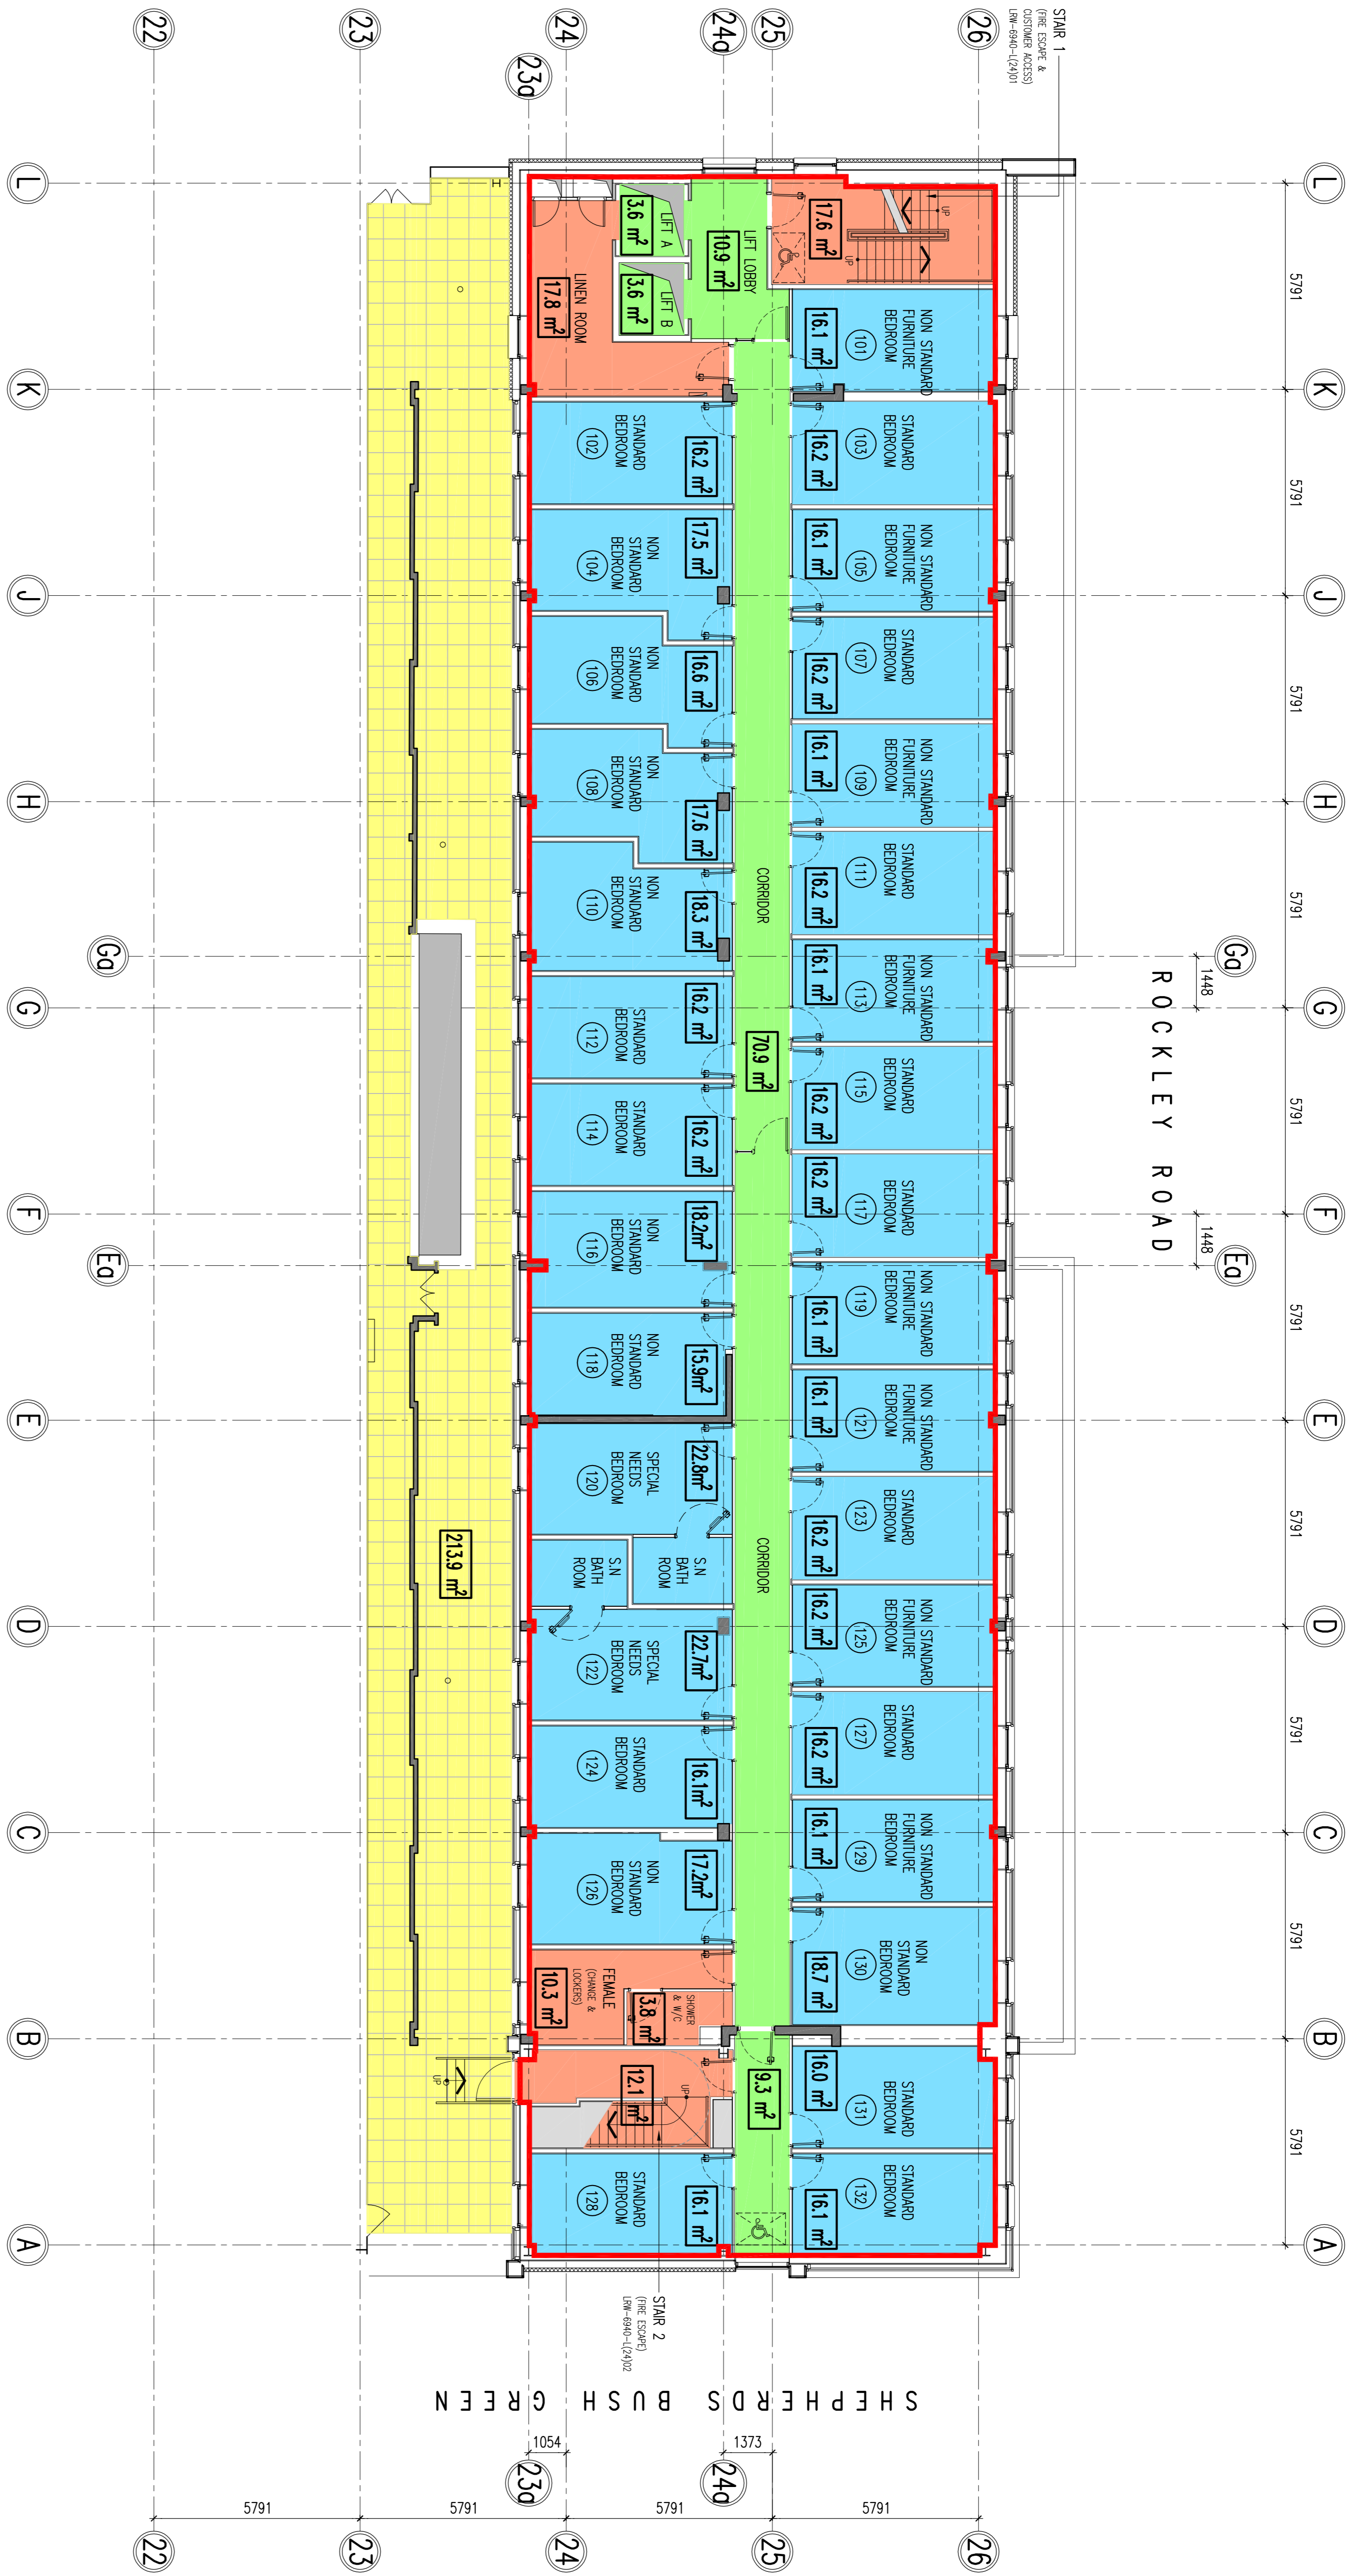

FIRST FLOOR AREAS PLAN

LEACH RHODES WALKER ARCHITECTS
 LAND SECURITIES PROPERTIES LTD
 SHEPHERDS BUSH GREEN ATLANTIC HOUSE
 Project no: 6940
 Drawing no: L(80)03

Scale: 1:100 @A1
 Date: 04.11.10
 Drawn by: RMW
 Checked by: RMW

DO NOT SCALE OFF THIS DRAWING © LEACH RHODES WALKER 2011

LEACH RHODES WALKER ARCHITECTS
 SHEPHERDS BUSH GREEN ATLANTIC HOUSE
 Project no: 6940
 Drawing no: L(80)03

Scale: 1:100 @A1
 Date: 04.11.10
 Drawn by: RMW
 Checked by: RMW

LEACH RHODES WALKER ARCHITECTS
 SHEPHERDS BUSH GREEN ATLANTIC HOUSE
 Project no: 6940
 Drawing no: L(80)03